


A1  
1:1000

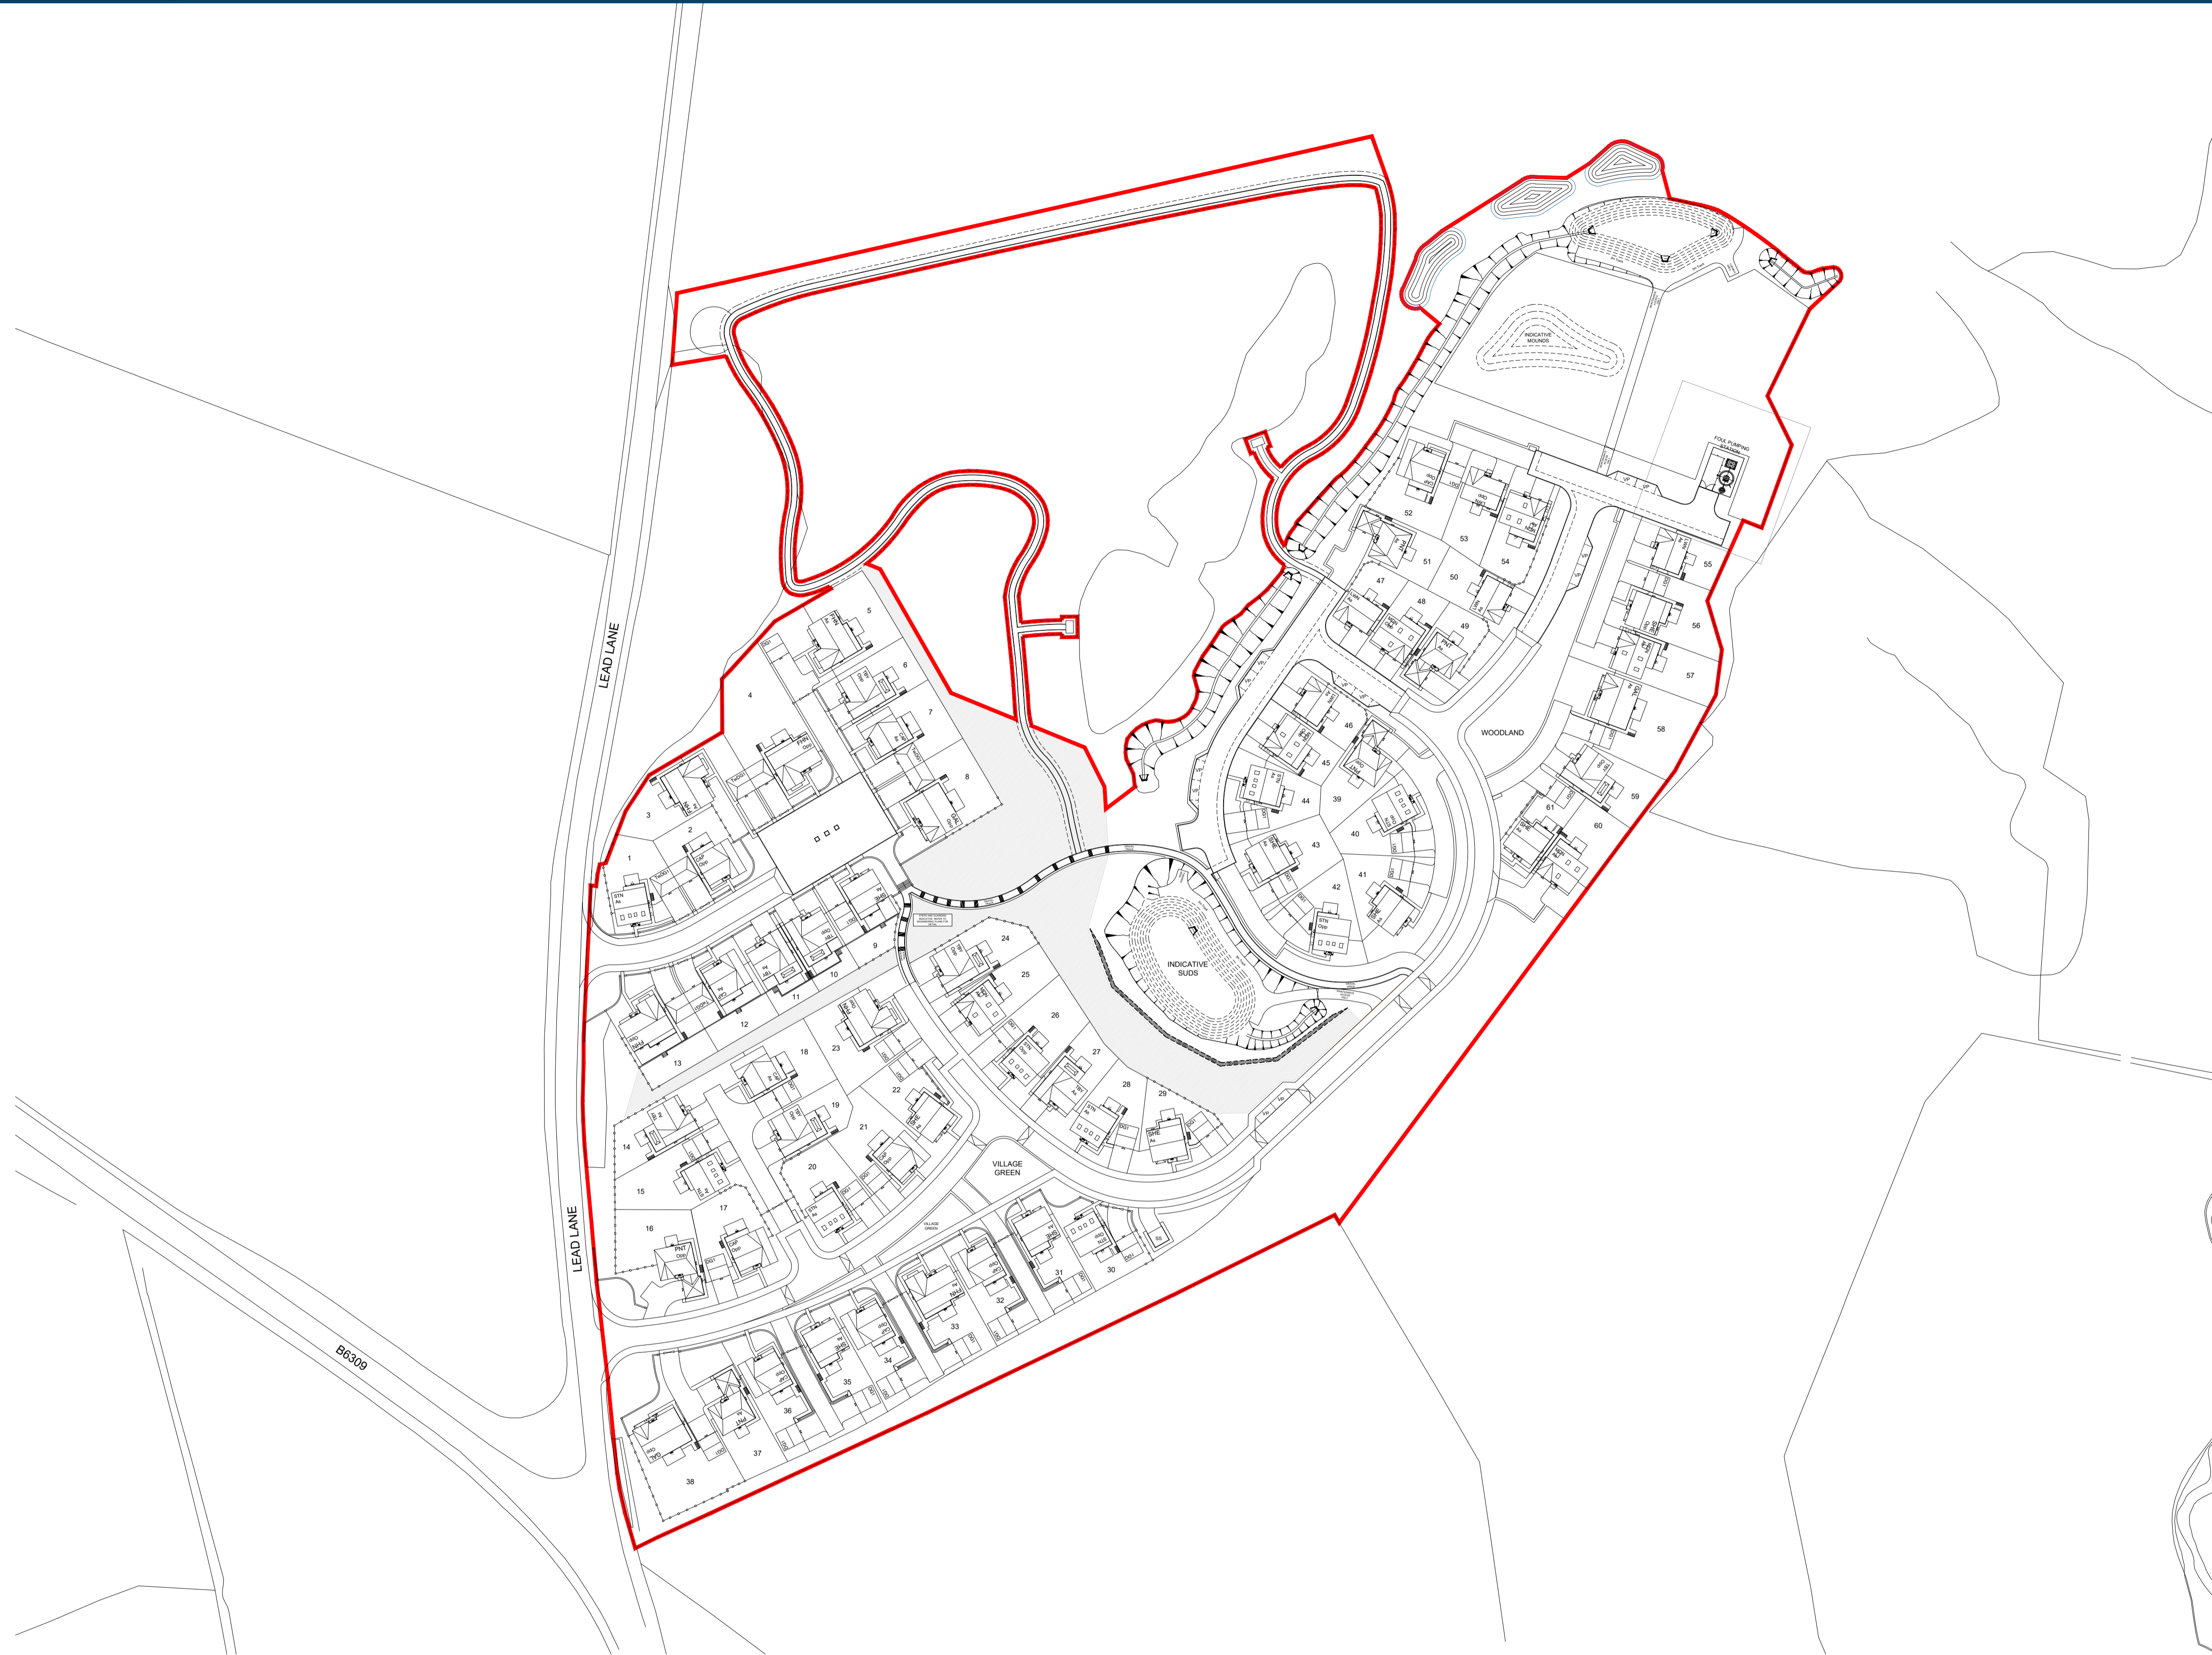

Site Boundaries:  
 SH Red Line Boundary

Other Information:  
 VP Visitor Parking Space (Total 10 No.)

Hatching:  
 Denotes indicative area to be graded as part of Engineering Works. Refer to Engineering Plans for detail.



DEVELOPMENT  
 MARLEY TILES, EBCHESTER

DRAWING  
 GENERAL ARRANGEMENT

DRAWN BY DR DATE 12.09.2023  
 CHECKED BY - SCALE 1/1000 @ A1

DWG PACK DRAWING NUMBER REVISION  
 PLN2 MART.PLN2.GA P1

Revisions Notes Date  
 P1 Initial Issue 12.09.2023

REF.	HOUSETYPE	HOUSE TYPE AND BEDROOM	PARKING	SQ. FT.	RSL NO.	DMV NO.	DM NO.	TOT. SQ. FT.
<b>4 BEDROOM RANGE</b>								
LWN	Lawson	4 Bedroom Detached	Integ. Single Garage	1660			5	8300
PNT	Pinehurst	4 Bedroom Detached	Integ. Large Garage	1860			5	9200
SHF	Sheringham	4 Bedroom Detached	Detached Double Garage	1842			9	16578
<b>5 BEDROOM RANGE</b>								
TBY	Tabley	5 Bedroom Detached	Integ. Large Garage	2102			8	16816
CAP	Capethorne	5 Bedroom Detached	Detached Double Garage	2219			10	22190
STN	Sutton	5 Bedroom Detached	Detached Double Garage	2343			9	21087
FHN	Fairhaven	5 Bedroom Detached	Detached Double Garage	2707			6	16242
GAL	Galloway	5 Bedroom Detached	Detached Double Garage	2643			3	8529
<b>6 BEDROOM RANGE</b>								
MDN	Middleton	6 Bedroom Detached	Detached Double/Triple Garage	2604			6	15624
<b>TOTAL AFFORDABLE AND OPEN MARKET UNITS</b>					0		61	
<b>TOTAL UNITS AND SQ. FT.</b>						61		134566